


Kot Addu City-Sewerage

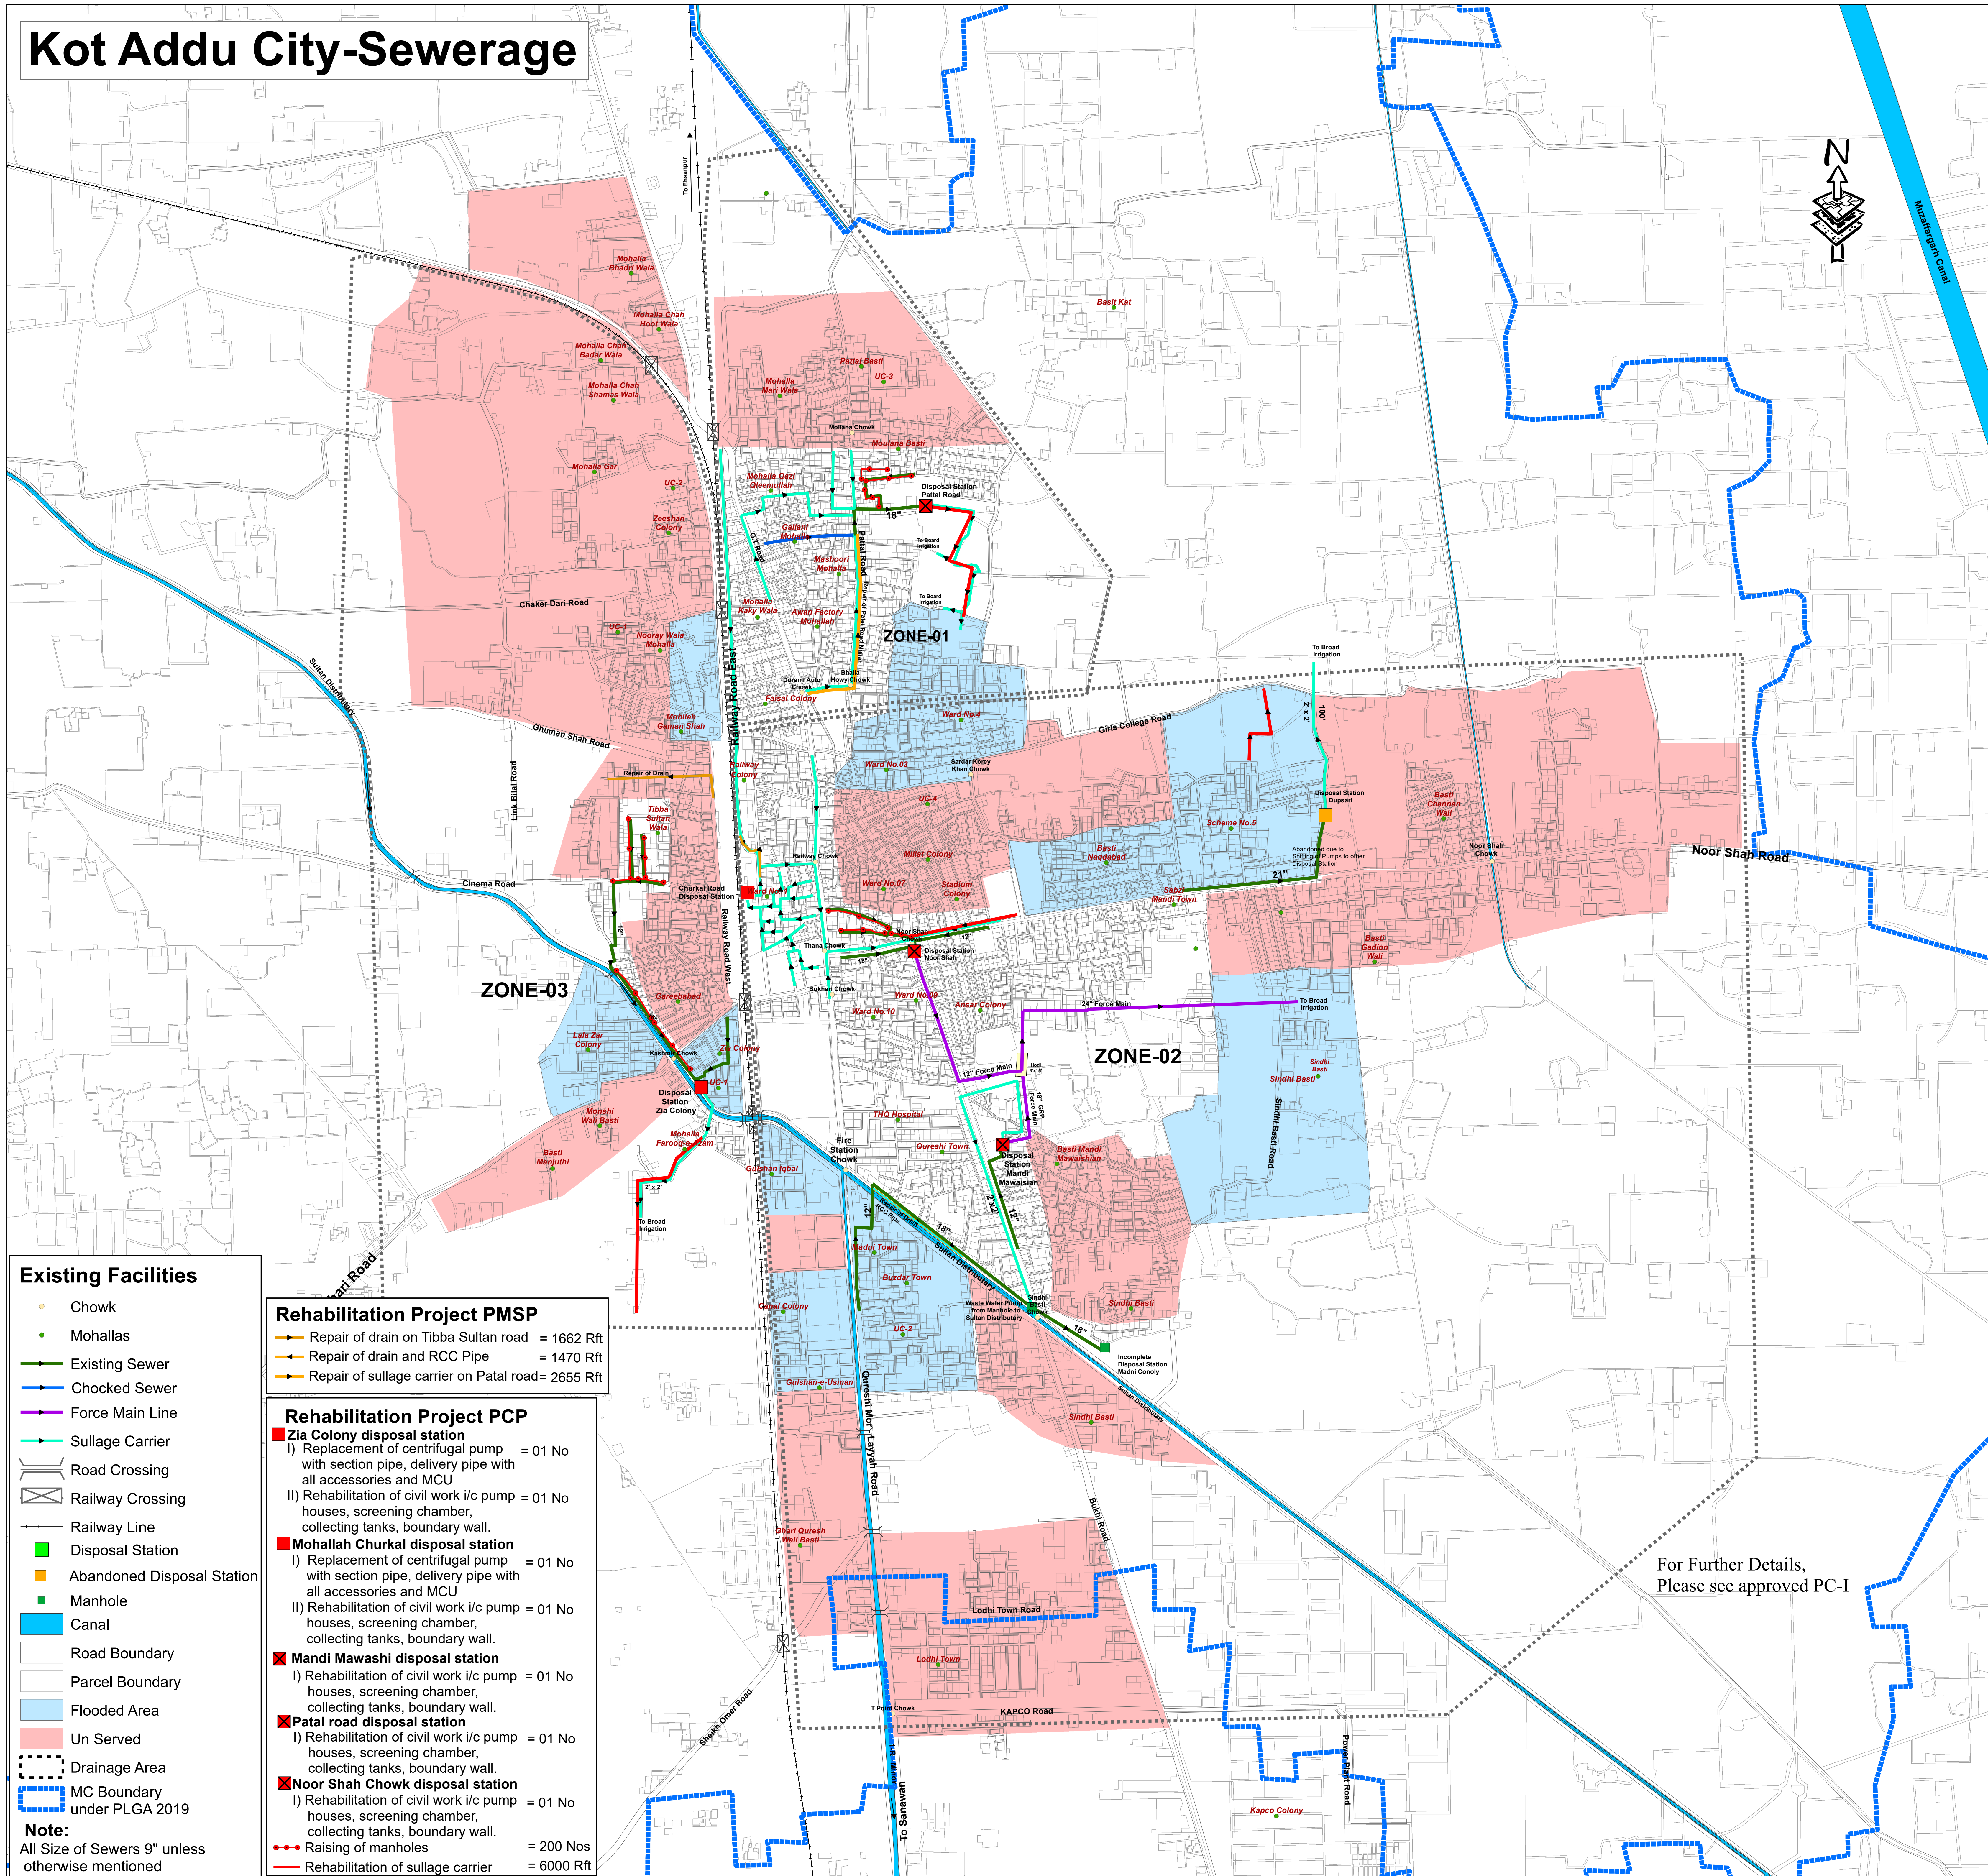

Existing Facilities

- Chowk
 - Mohallas
 - Existing Sewer
 - Choked Sewer
 - Force Main Line
 - Sullage Carrier
 - Road Crossing
 - Railway Crossing
 - Railway Line
 - Disposal Station
 - Abandoned Disposal Station
 - Manhole
 - Canal
 - Road Boundary
 - Parcel Boundary
 - Flooded Area
 - Un Served
 - Drainage Area
 - MC Boundary under PLGA 2019
- Note:**
All Size of Sewers 9" unless otherwise mentioned

Rehabilitation Project PMSP

- Repair of drain on Tibba Sultan road = 1662 Rft
- Repair of drain and RCC Pipe = 1470 Rft
- Repair of sullage carrier on Patal road= 2655 Rft

Rehabilitation Project PCP

- **Zia Colony disposal station**
 - I) Replacement of centrifugal pump = 01 No with section pipe, delivery pipe with all accessories and MCU
 - II) Rehabilitation of civil work i/c pump = 01 No houses, screening chamber, collecting tanks, boundary wall.
- **Mohallah Churkal disposal station**
 - I) Replacement of centrifugal pump = 01 No with section pipe, delivery pipe with all accessories and MCU
 - II) Rehabilitation of civil work i/c pump = 01 No houses, screening chamber, collecting tanks, boundary wall.
- **Mandi Mawashi disposal station**
 - I) Rehabilitation of civil work i/c pump = 01 No houses, screening chamber, collecting tanks, boundary wall.
- **Patal road disposal station**
 - I) Rehabilitation of civil work i/c pump = 01 No houses, screening chamber, collecting tanks, boundary wall.
- **Noor Shah Chowk disposal station**
 - I) Rehabilitation of civil work i/c pump = 01 No houses, screening chamber, collecting tanks, boundary wall.
- Raising of manholes = 200 Nos
- Rehabilitation of sullage carrier = 6000 Rft

For Further Details, Please see approved PC-I