
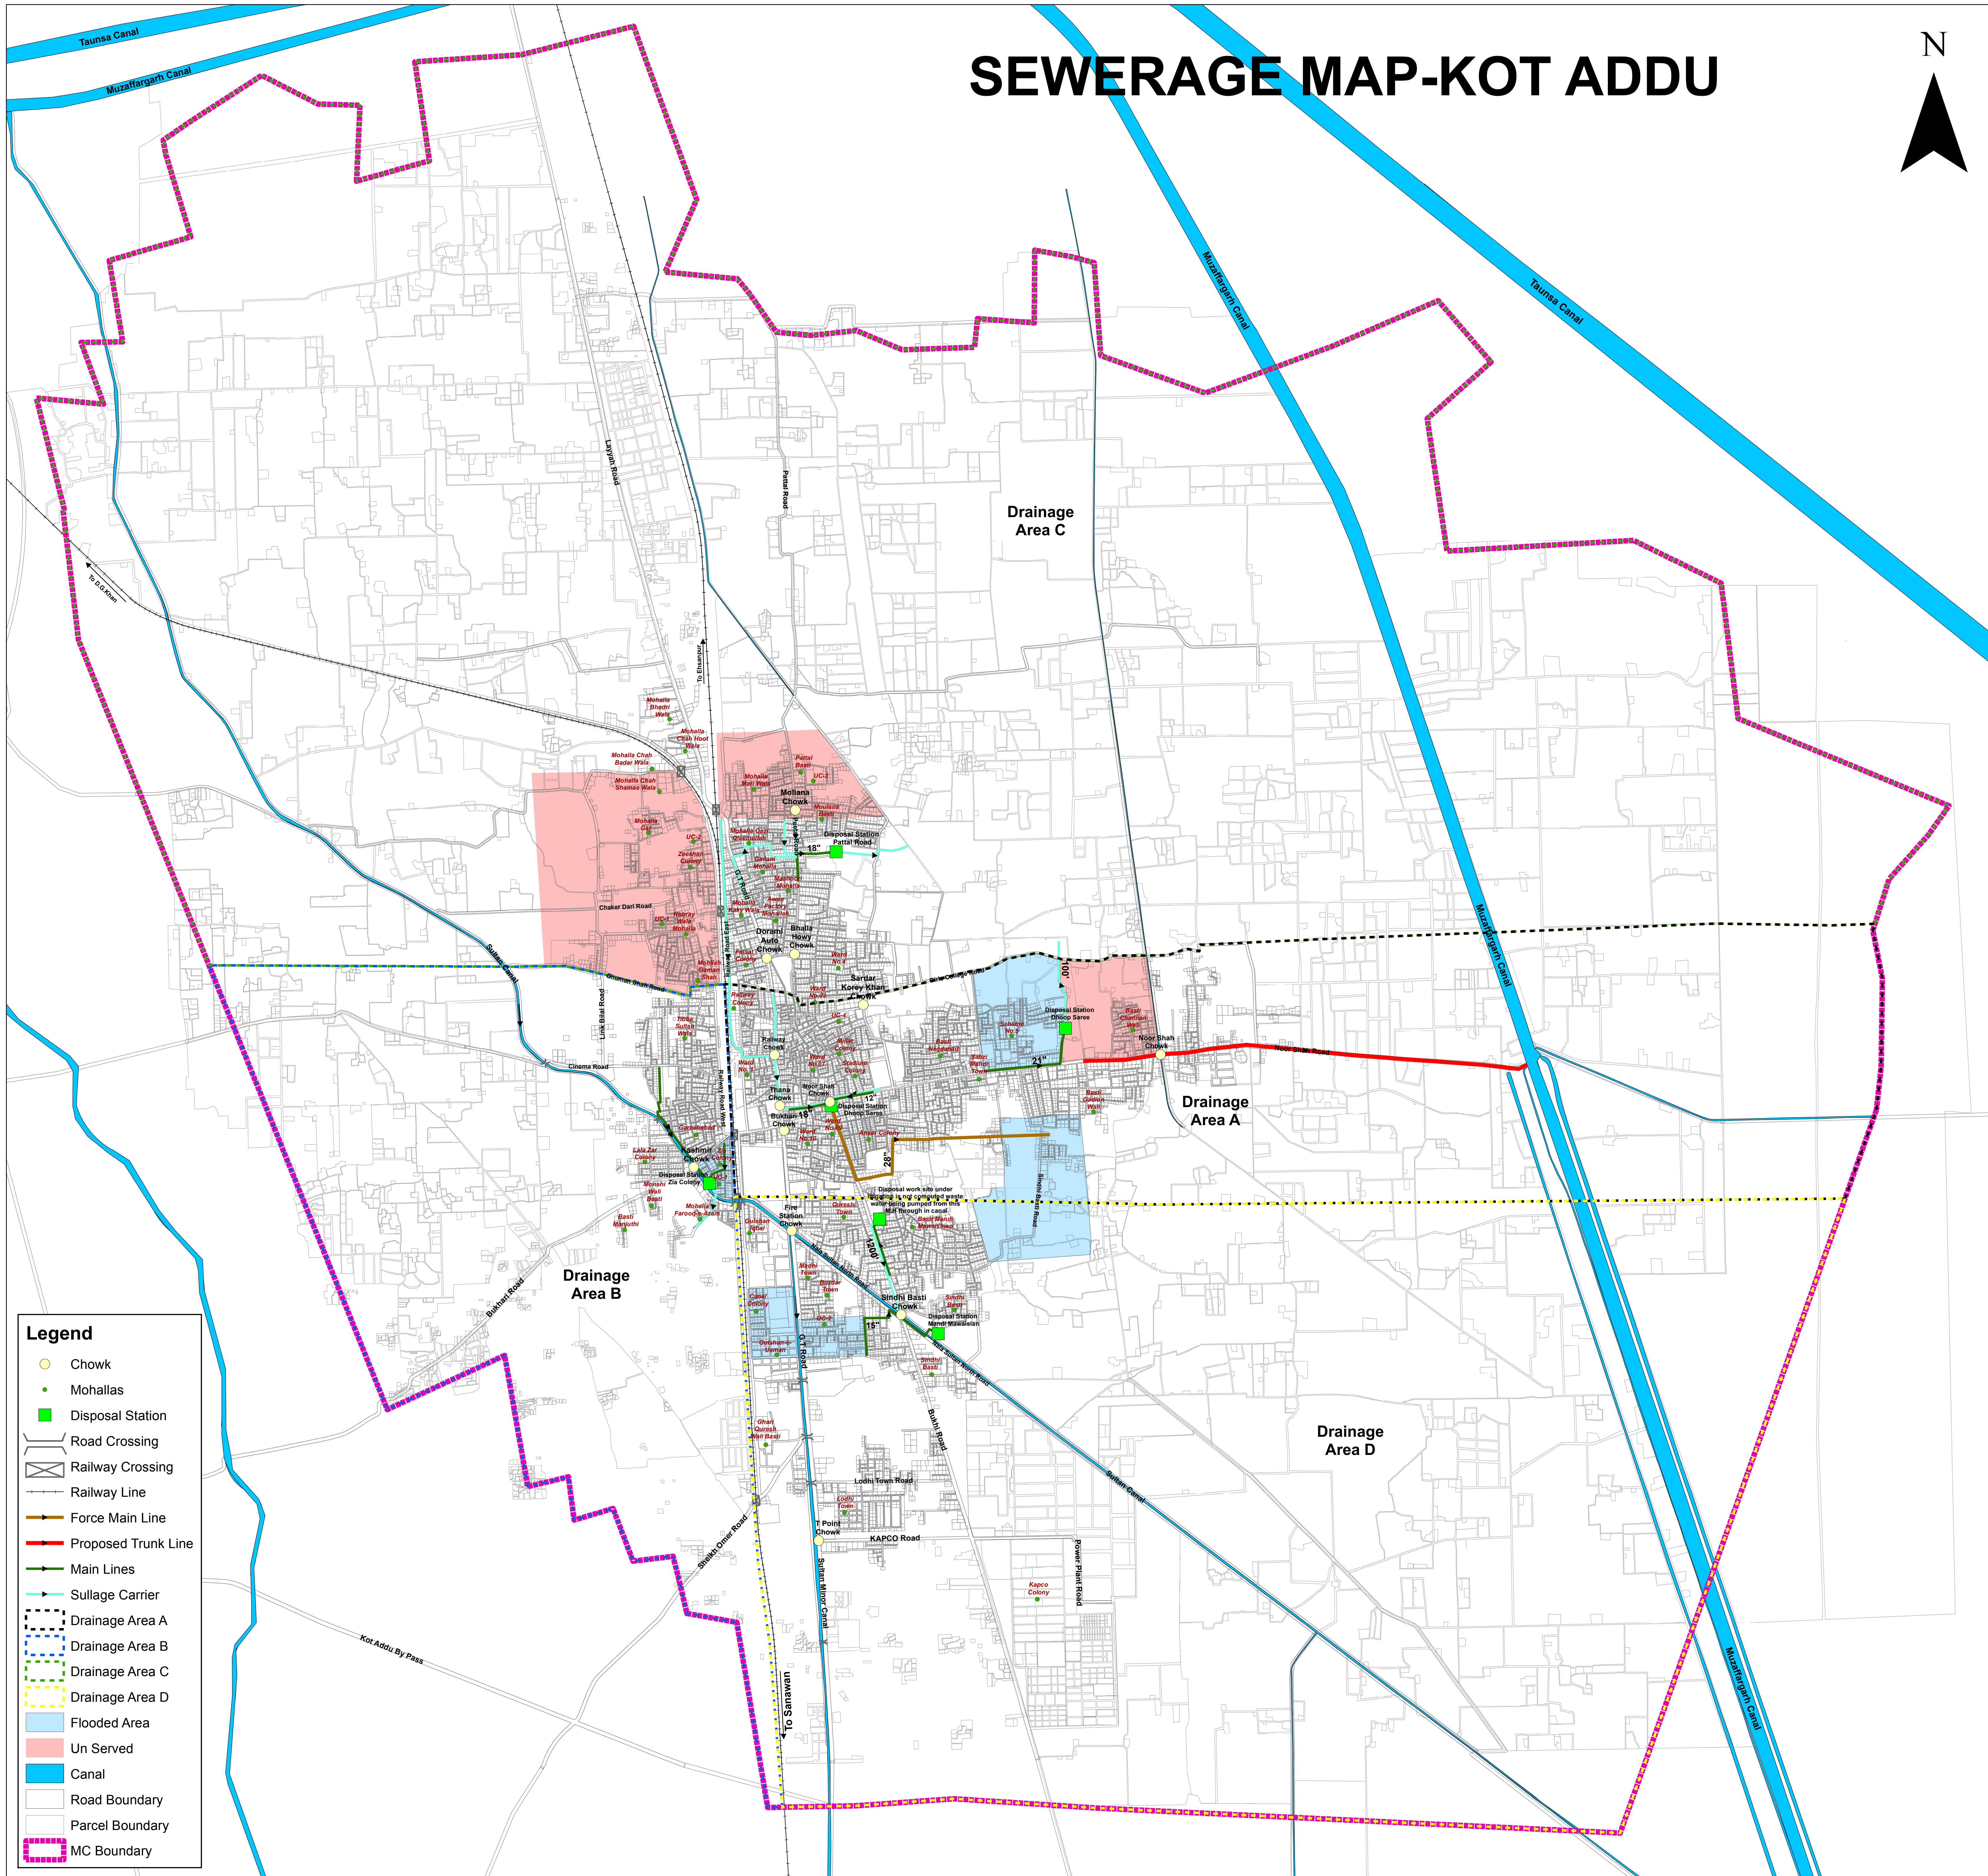


# SEWERAGE MAP-KOT ADDU

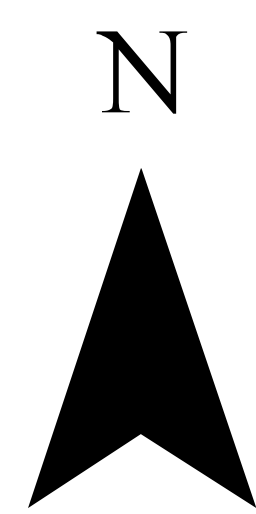

**Legend**

- Chowk
- Mohallas
- Disposal Station
- Road Crossing
- Railway Crossing
- Railway Line
- Force Main Line
- Proposed Trunk Line
- Main Lines
- Sullage Carrier
- Drainage Area A
- Drainage Area B
- Drainage Area C
- Drainage Area D
- Flooded Area
- Un Served
- Canal
- Road Boundary
- Parcel Boundary
- MC Boundary

**PUNJAB MUNICIPAL DEVELOPEMENT FUND COMPANY**

**PROJECT:**  
PUNJAB CITIES PROGRAM (PCP)

**Map Code**  
2303041217  
**Map Version**  
1.0

**DISCLAIMER:**  
INFORMATION IS PROVIDED BY MC, PHED & OTHER SOURCES.

**Scale:**  
1:13,500

**Date**  
December 2017